


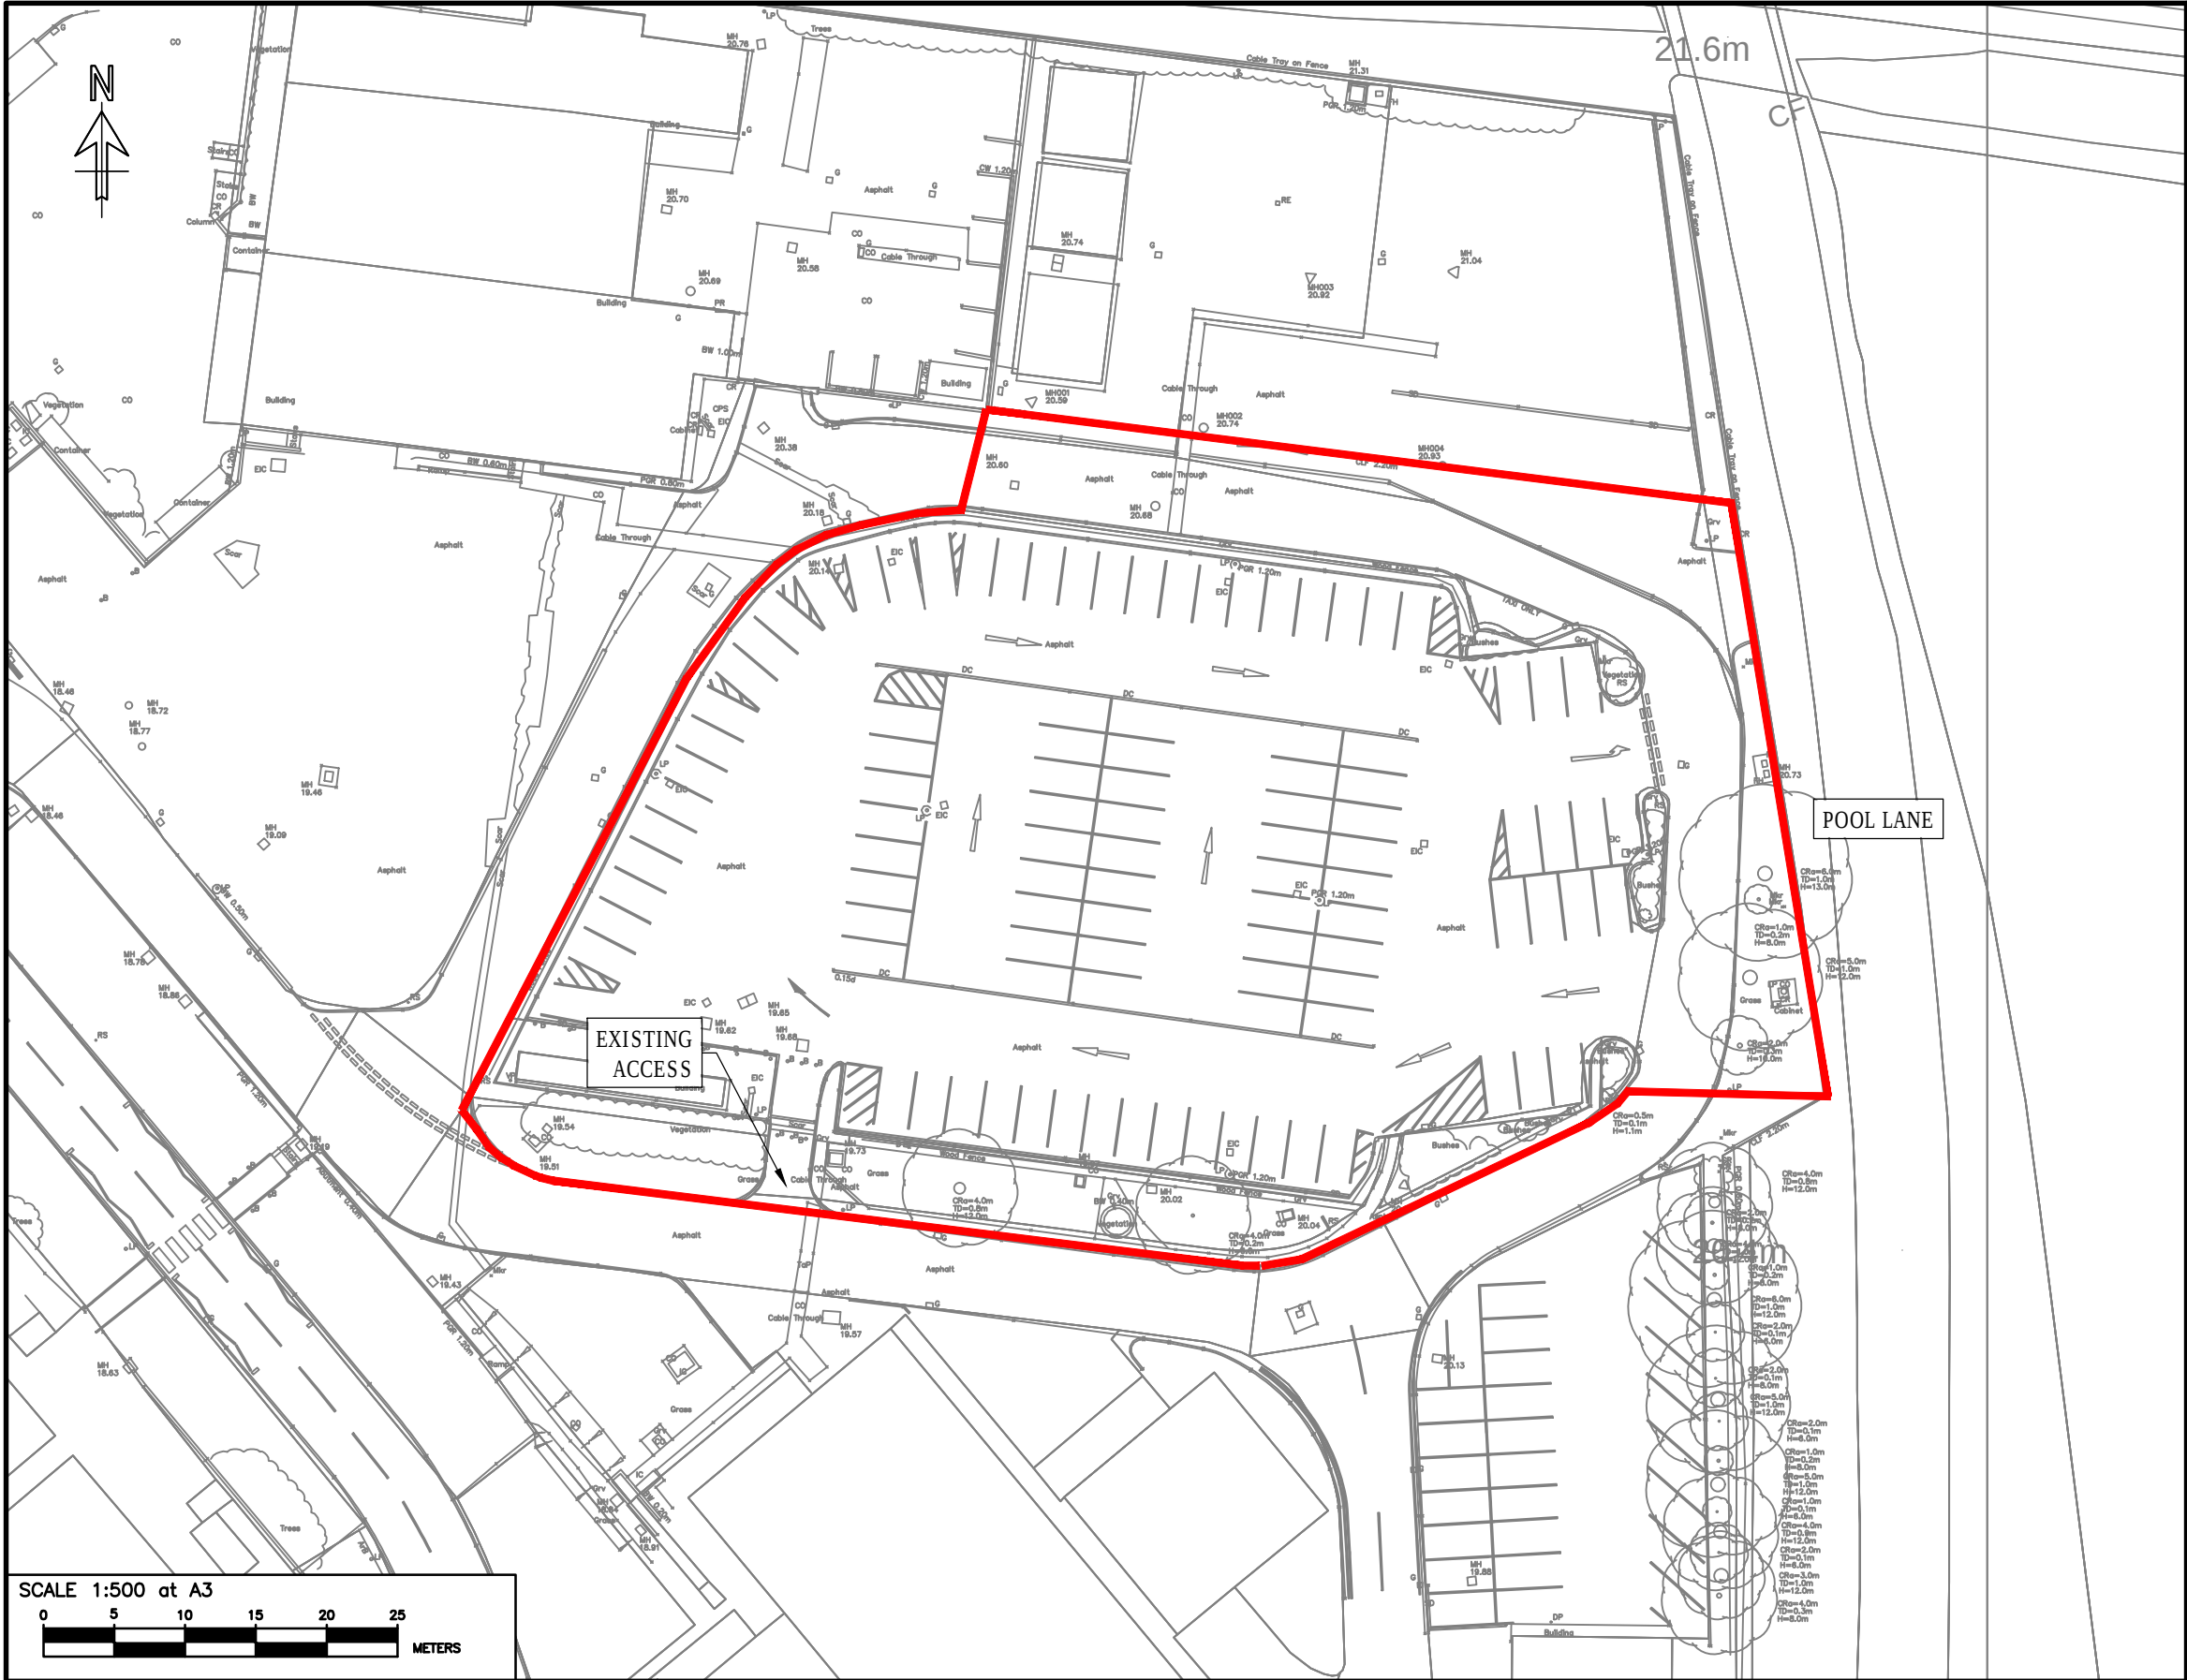

- NOTES:
- DO NOT SCALE FROM THIS DRAWING.
 - ALL DIMENSIONS ARE IN MILLIMETRES U.N.O.
 - ALL LEVELS ARE IN METRES ABOVE ORDNANCE DATUM U.N.O.
 - ORDNANCE DATA OBTAINED FROM BGS 2021.
 - TOPOGRAPHICAL SURVEY UNDERTAKEN BY CATSURVEYS JUNE 2021.

KEY:

APPLICATION BOUNDARY

SITE COORDINATES 344939, 375849

I02	COMMENTS INCORPORATED	04/10 2021	NH NS	DG
I01	FOR PLANNING	06/08 2021	NH MI	DG
Rev	Description	Date	By Chk	App
PLANNING				
Project No:	Scale (@A3):	Drawn:	Date:	
1620003112	1:500	NH	05/21	
Drawing No:	Rev:			
RAM-TSP-ZZ-DR-Z-00003	I02			



tel 01244 311855
chester@ramboll.co.uk
www.ramboll.co.uk



tel +44 (0)115 936 3100
enquiries@bgs.ac.uk
www.bgs.ac.uk

UK GEOENERGY OBSERVATORIES PROJECT
CHESHIRE ENERGY RESEARCH FIELD SITE - TSP

EXISTING SITE PLAN

CONTAINS ORDNANCE DATA © CROWN COPYRIGHT AND DATABASE RIGHTS 2021. ORDNANCE SURVEY LICENCE NO. 100053109.