


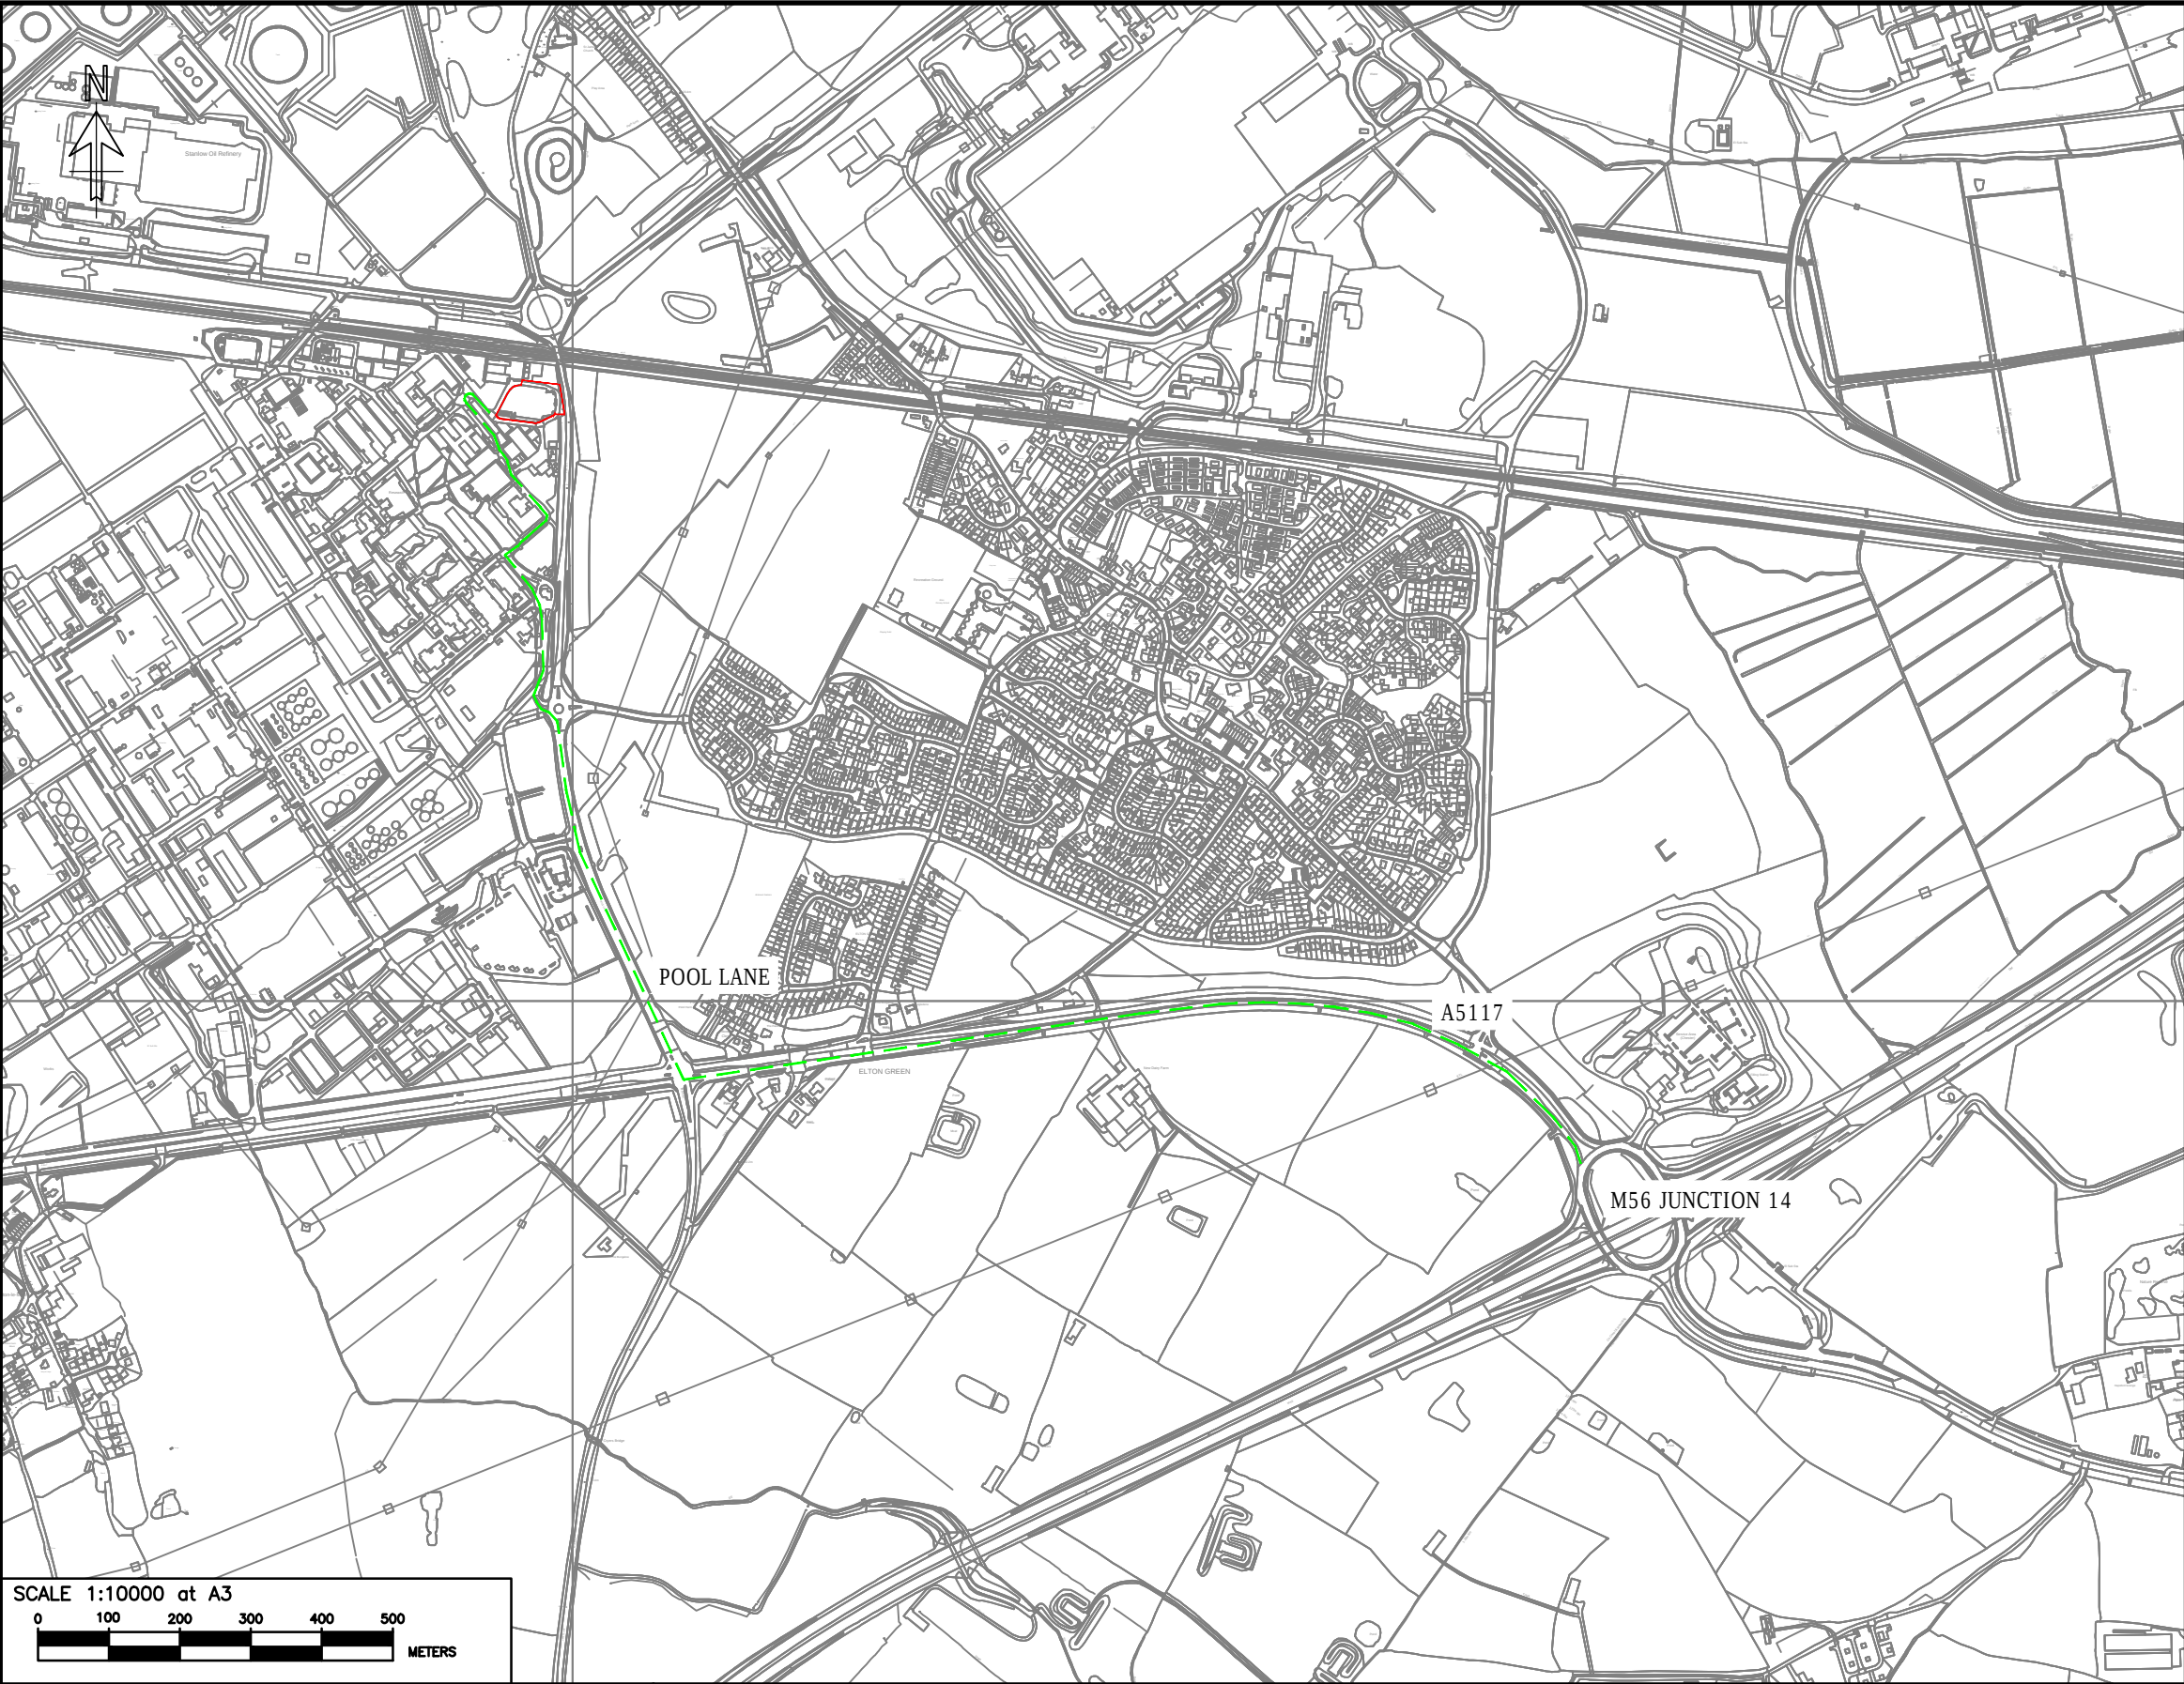

- NOTES:
- 1. DO NOT SCALE FROM THIS DRAWING.
 - 2. ALL DIMENSIONS ARE IN MILLIMETRES U.N.O.
 - 3. ALL LEVELS ARE IN METRES ABOVE ORDNANCE DATUM U.N.O.
 - 4. ORDNANCE DATA OBTAINED FROM BGS 2021.

KEY:

— APPLICATION BOUNDARY

- - - EXISTING ACCESS ROAD TO BE USED DURING CONSTRUCTION, OPERATION, AND DECOMMISSIONING

SITE COORDINATES 344939, 375849





tel 01244 311855
chester@ramboll.co.uk
www.ramboll.co.uk



tel +44 (0)115 936 3100
enquiries@bgs.ac.uk
www.bgs.ac.uk

UK GEOENERGY OBSERVATORIES PROJECT

CHESHIRE ENERGY RESEARCH FIELD SITE - TSP

OVERVIEW LOCATION PLAN

CONTAINS ORDNANCE DATA © CROWN COPYRIGHT AND DATABASE RIGHTS 2021. ORDNANCE SURVEY LICENCE NO. 100053109.

C01	FOR CONSTRUCTION	27/04 2022	NH CM	DG
Rev	Description	Date	By Chk	App
CONSTRUCTION				
Project No: 1620003112		Scale (@A3): 1:10000	Drawn: NH	Date: 05/21
Drawing No: RAM-TSP-ZZ-DR-Z-00001				Rev: C01